


NOTE:
 IF FLASHING TAPE IS USED IT MUST NOT BE LEFT EXPOSED. A COVER STRIP TORCH-APPLIED MEMBRANE MUST BE APPLIED OVER THE FLASHING TAPE TO FINISH

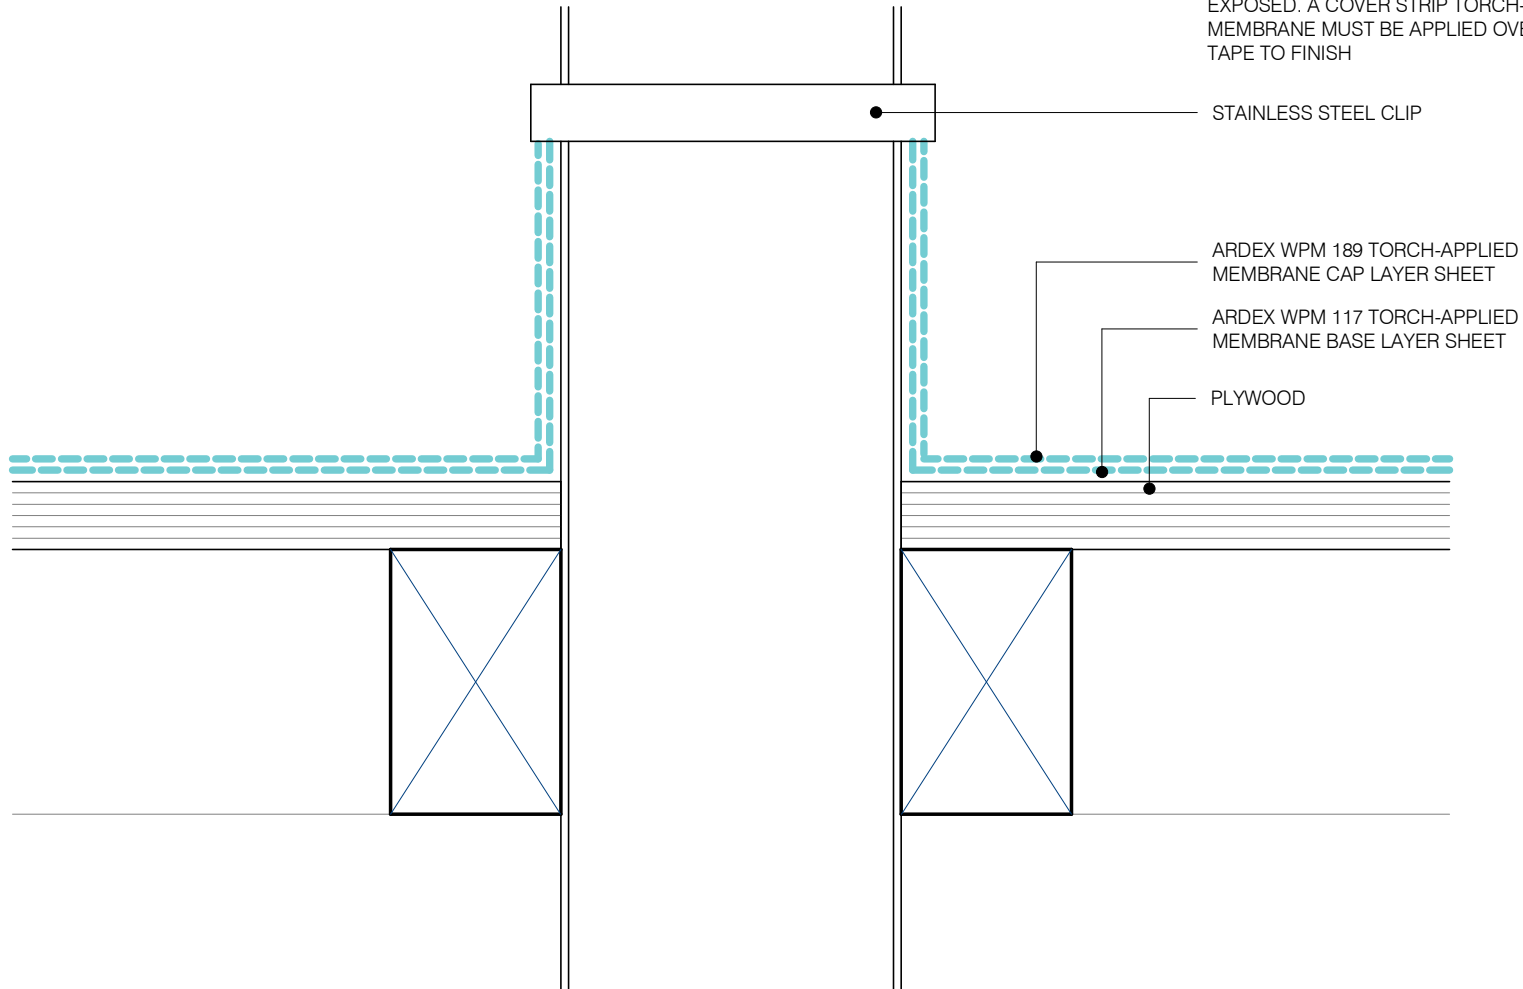

ARDEX TORCH-APPLIED MEMBRANES

PIPE PENETRATION

SHEET TITLE

DWG NO.

AT-17

DATE

05/04/2019

SCALE

1 : 2 @ A4



Disclaimer: Ardex makes every reasonable effort to ensure that the technical details, recommendations and other information contained in this drawing are accurate and represent our knowledge and experience at the time of design and publication. Ardex reserves the right to change the information without prior notice. Ardex provides the information in good faith with no representations or warranties (whether implied or otherwise), and will not be liable for any losses or damages, whether direct, indirect or consequential whatsoever, whether in contract, negligence or any other action, arising out of or in connection with the use, or inability to use, the information. It is your responsibility to ensure that our products are used only for the purposes for which they are intended and are used in accordance with any applicable specifications, guidelines, standards, codes of practice, regulations and laws. The supply of our products and services are also subject to certain terms, warranties and exclusions which are available on request.